


连平县2021年度第四批次城镇建设用地勘测定界图 (工业园扩园项目)

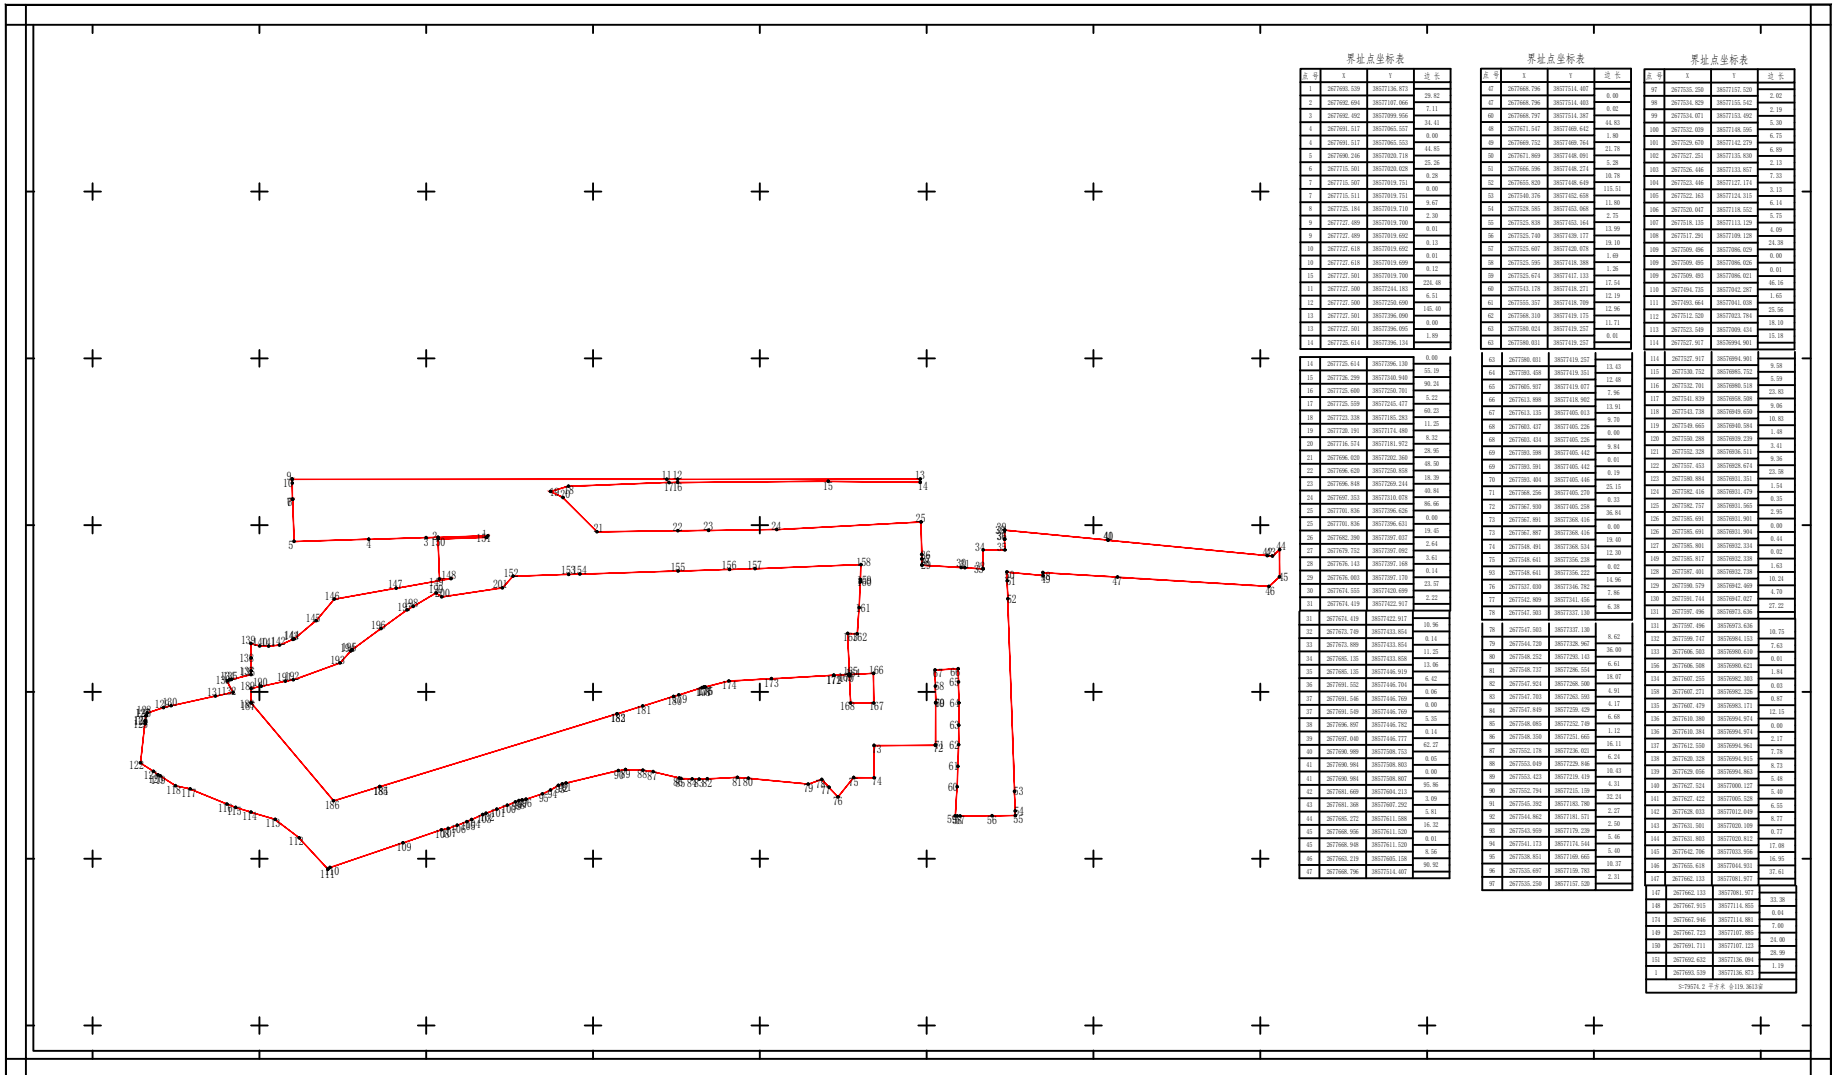

界址点坐标表

点号	X	Y	距离


